
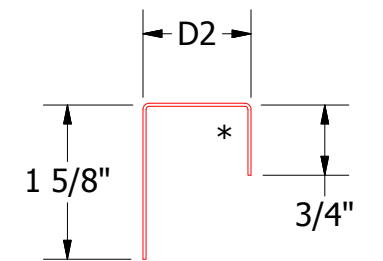
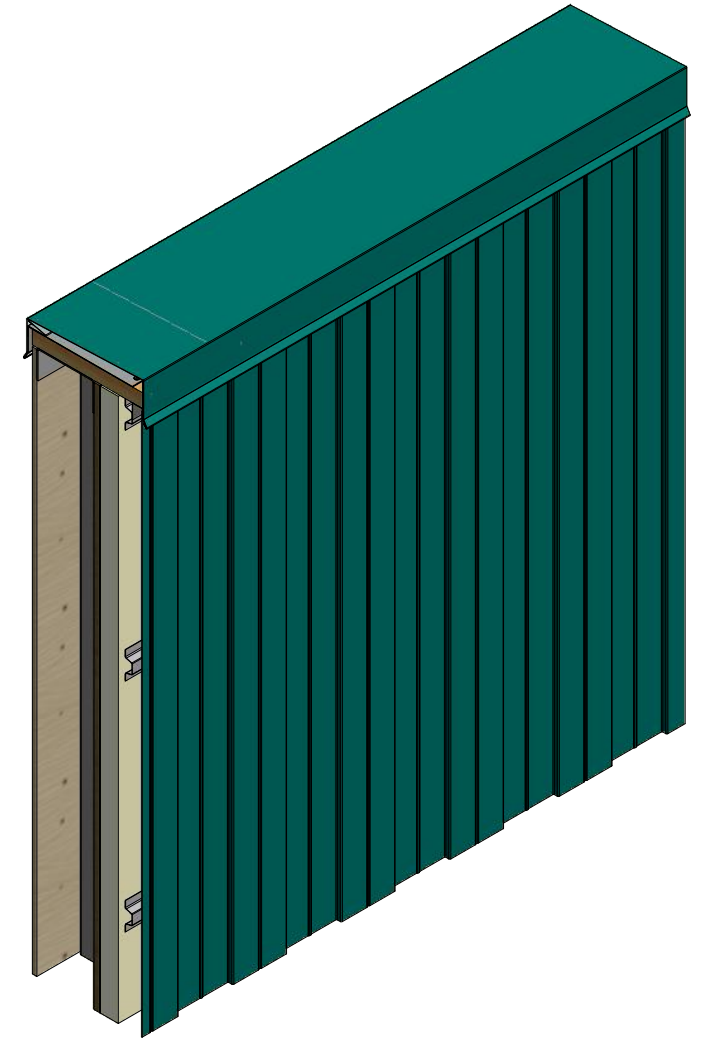


Vertical Panel

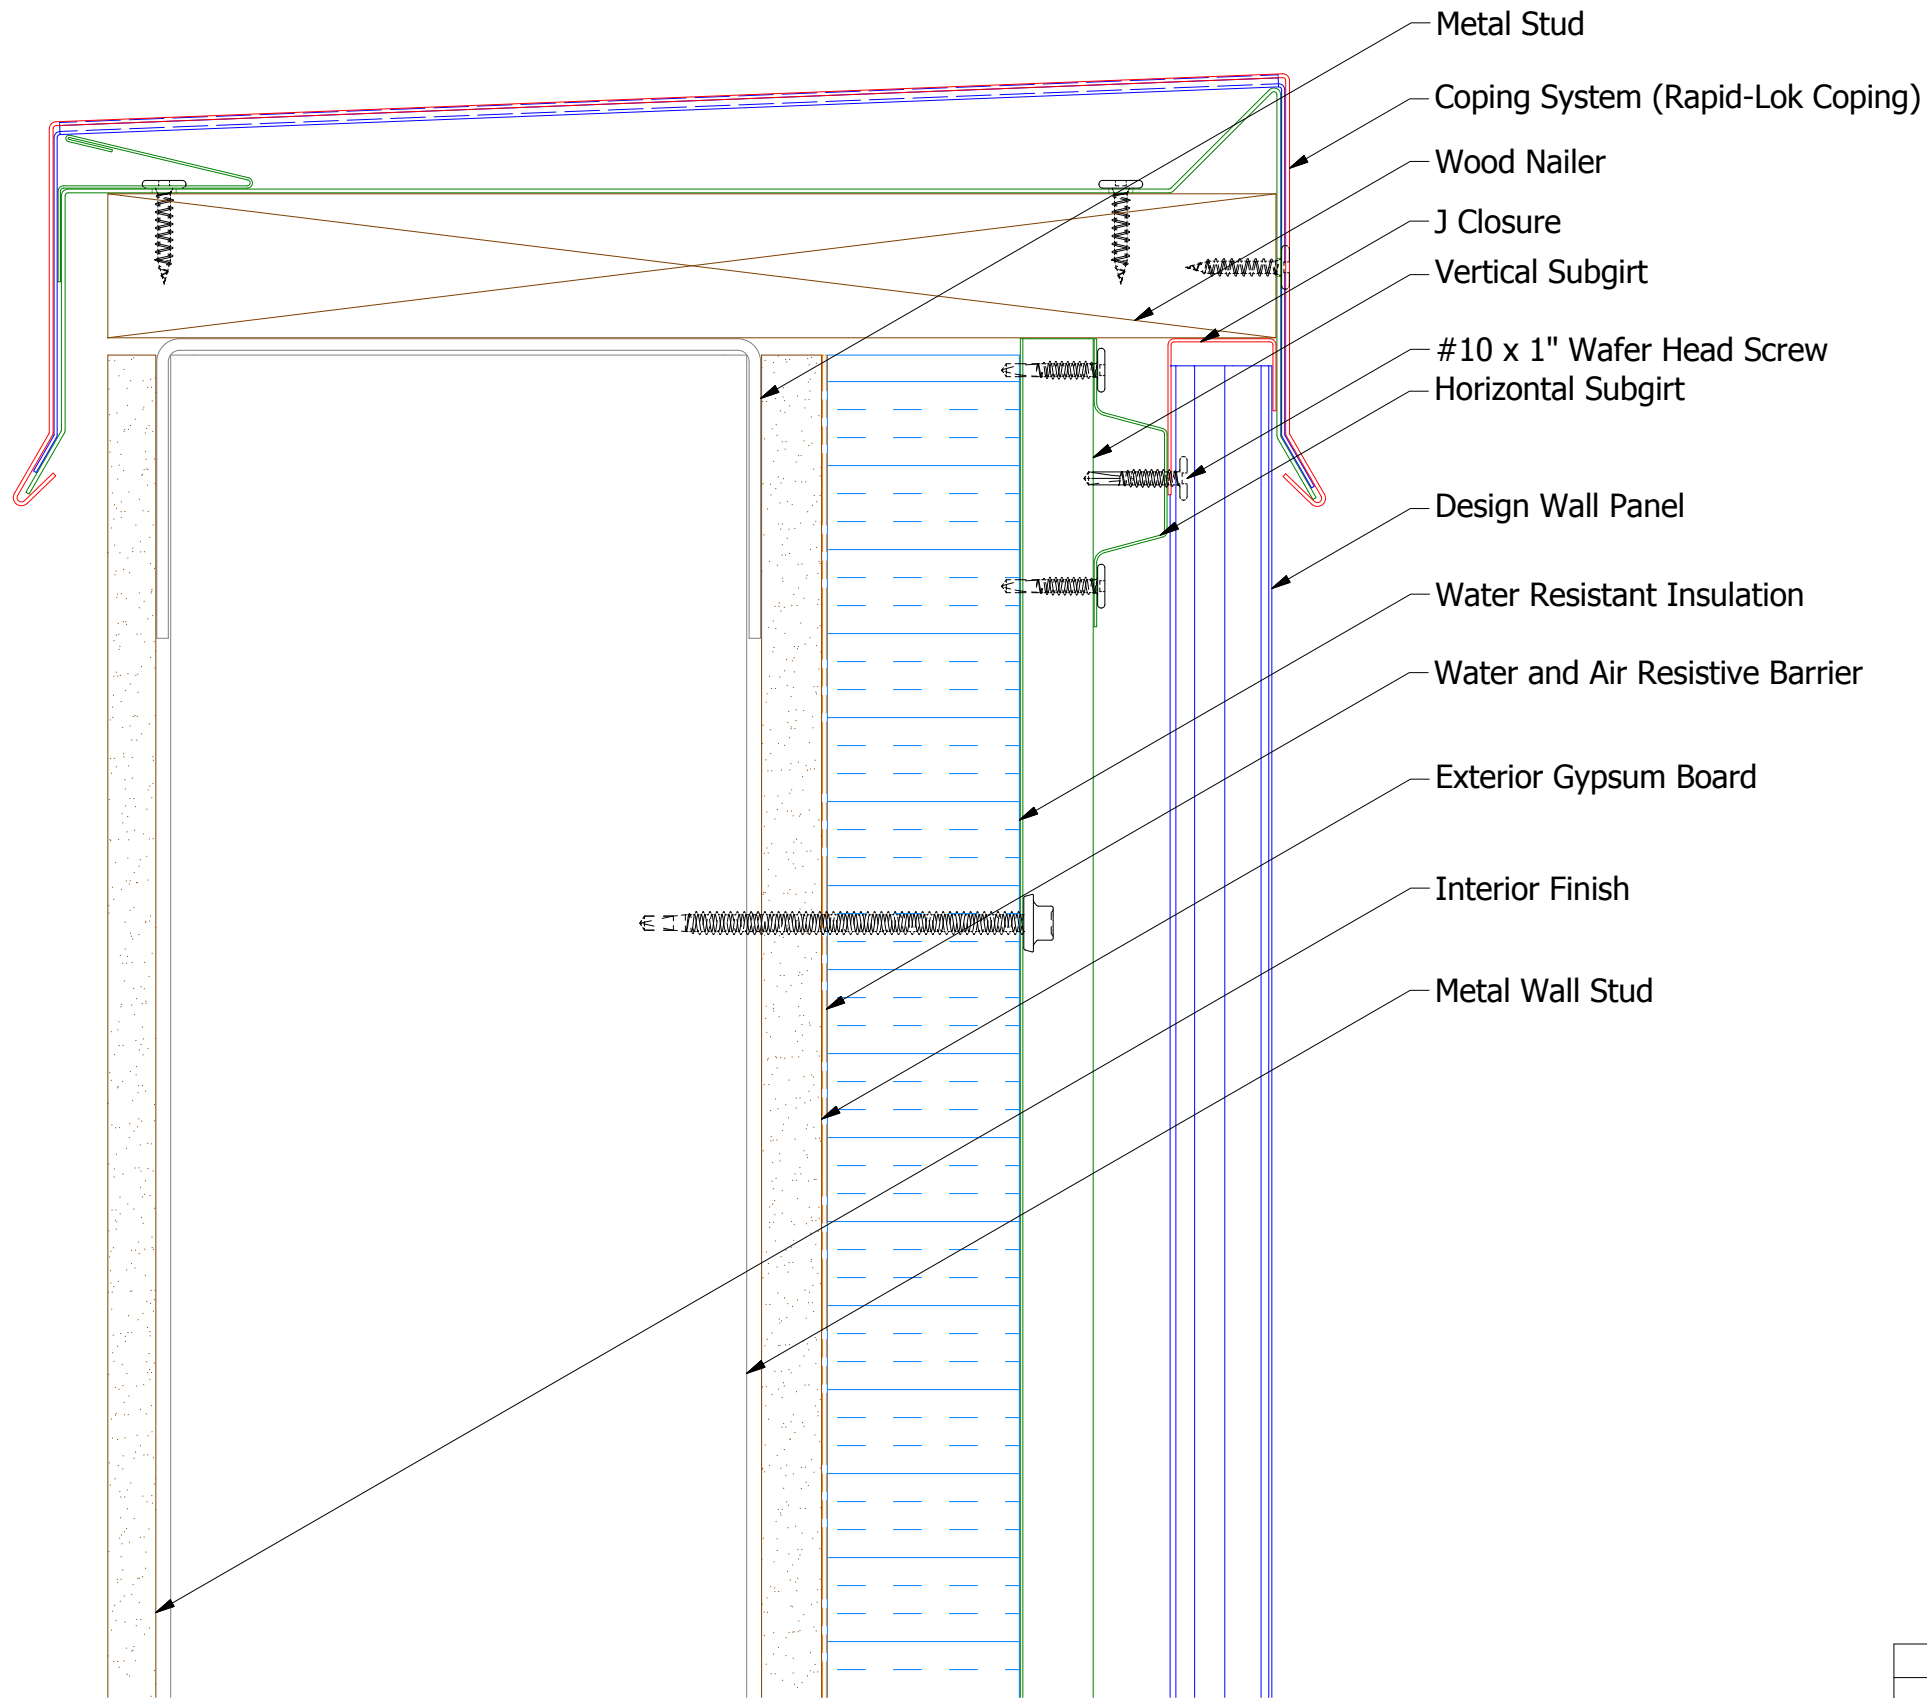

J Closure
 DWA270: D2= 1 1/8"
 DSA270: D2= 1 7/8"


ATAS INTERNATIONAL, INC
 Allentown PA
 610-395-8445
 Mesa AZ
 480-558-7210

TITLE **Design Wall Top of Wall Detail**

REV. NO.	DATE	DESCRIPTION OF REVISION	BY	APP	DWG. NO.	DR	DATE	DMR	DATE
						APP		DAS	
						SH. SIZE	B	SCALE	X:X