





Vertical Panel

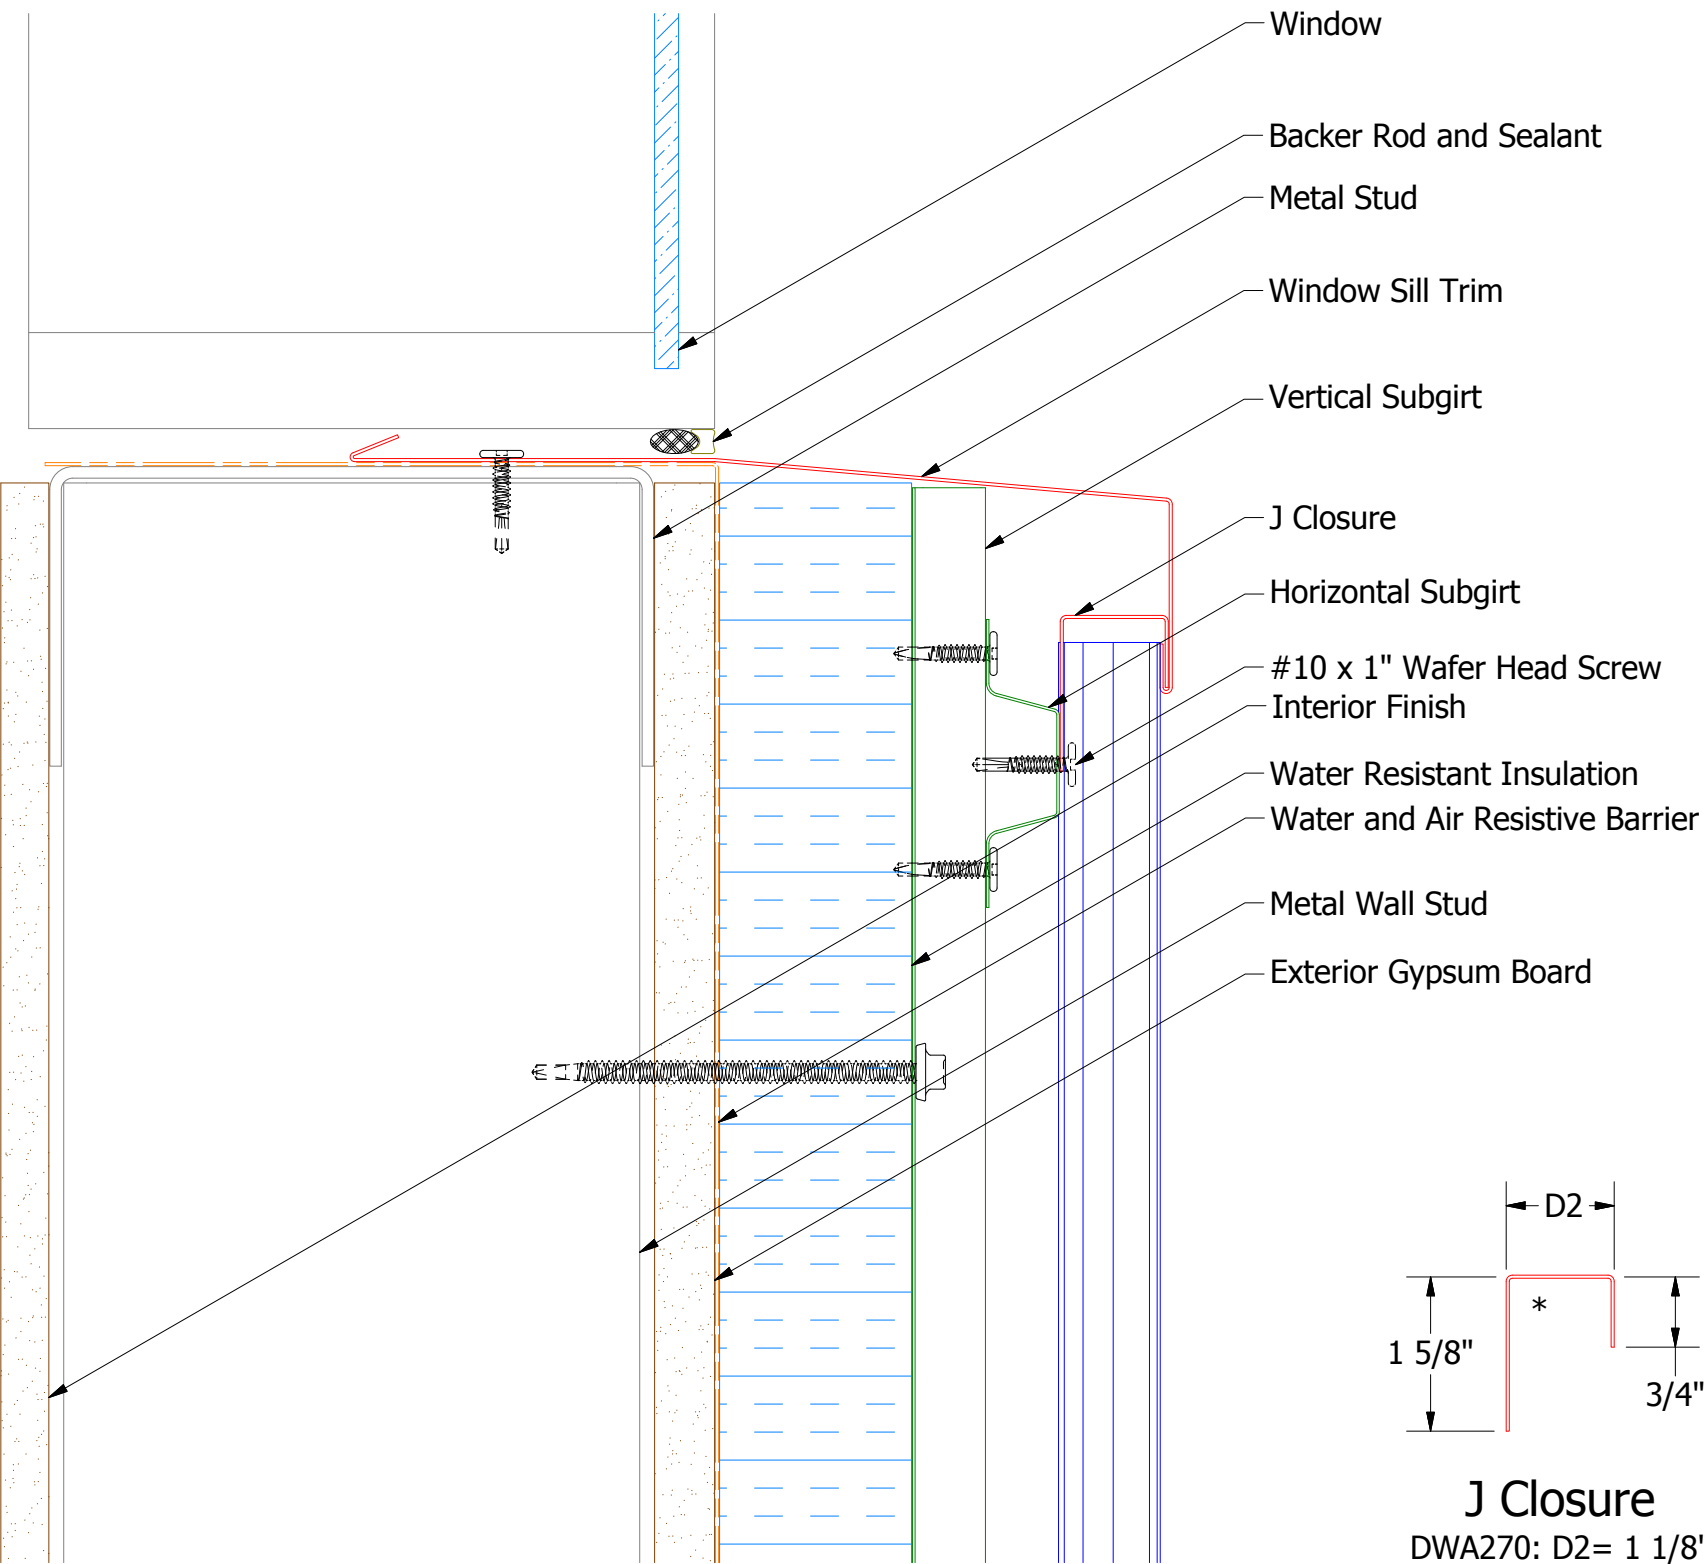

- Window
- Backer Rod and Sealant
- Metal Stud
- Window Sill Trim
- Vertical Subgirt
- J Closure
- Horizontal Subgirt
- #10 x 1" Wafer Head Screw
- Interior Finish
- Water Resistant Insulation
- Water and Air Resistive Barrier
- Metal Wall Stud
- Exterior Gypsum Board

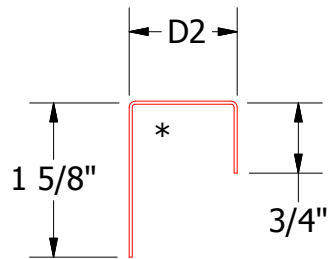

J Closure
 DWA270: D2= 1 1/8"
 DSA270: D2= 1 7/8"

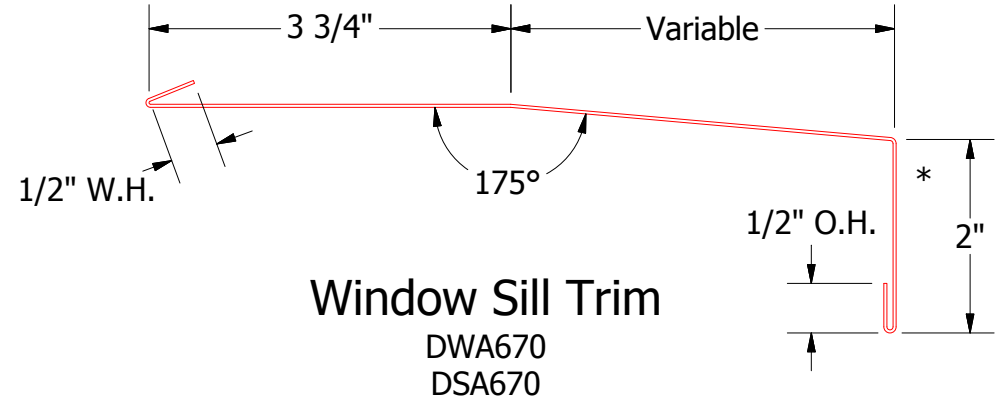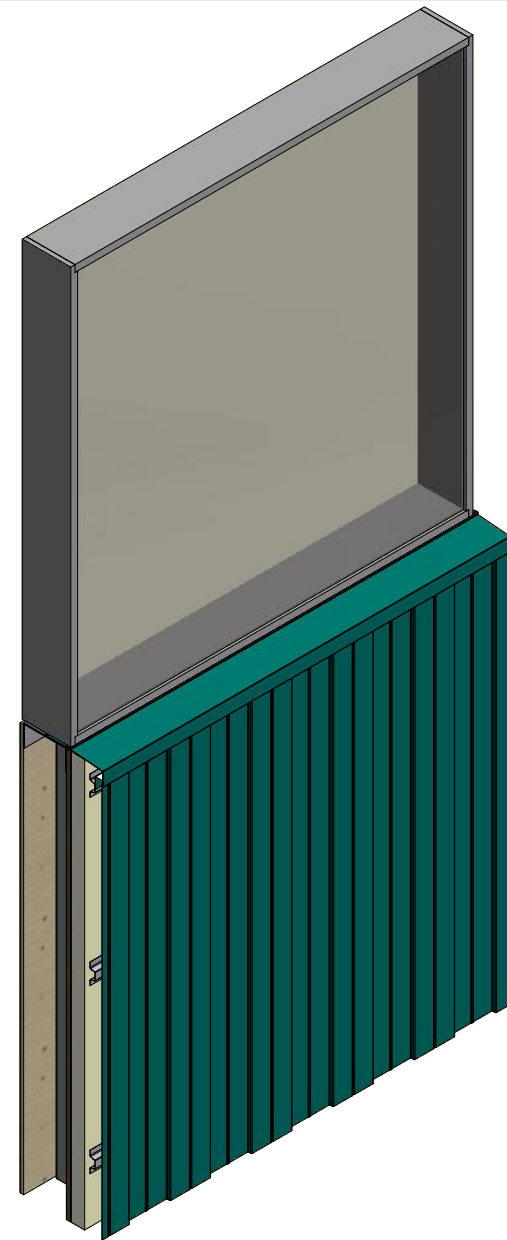

Window Sill Trim
 DWA670
 DSA670

ATAS ATAS INTERNATIONAL, INC
 Allentown PA
 610-395-8445
 Mesa AZ
 480-558-7210

TITLE				Design Wall Window Sill Detail			
DWG. NO.		DR		DATE		7/26/2016	
		DMR					
MATERIAL		APP		DAS		DATE	
REV. NO.		DATE		SH. SIZE		SCALE	
				B		X:X	