
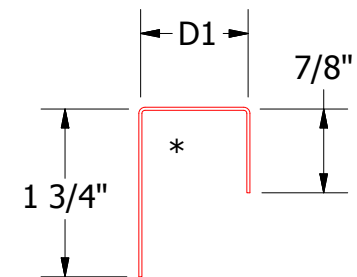
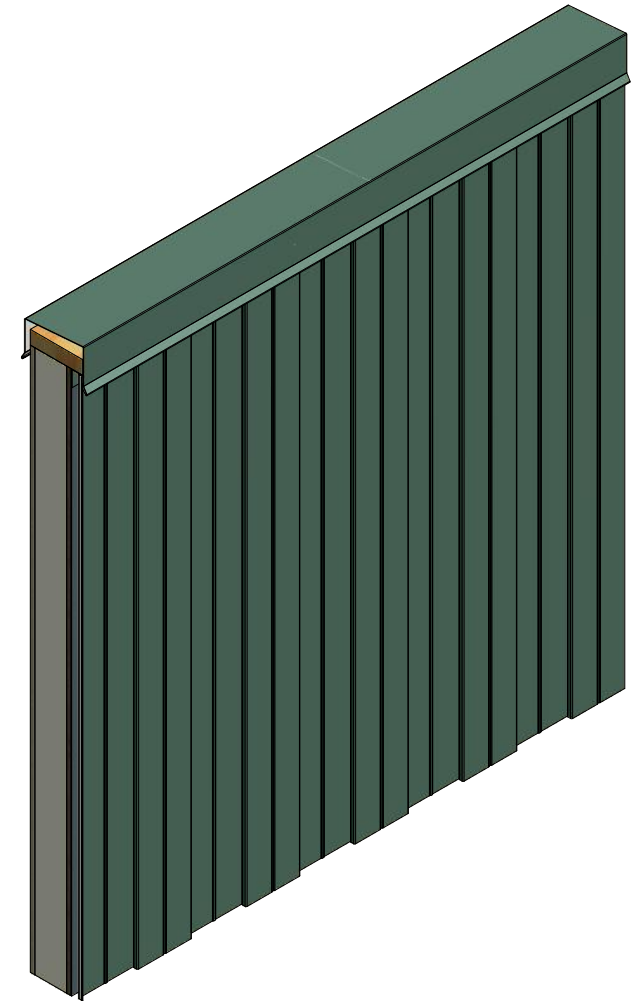


Vertical Panel

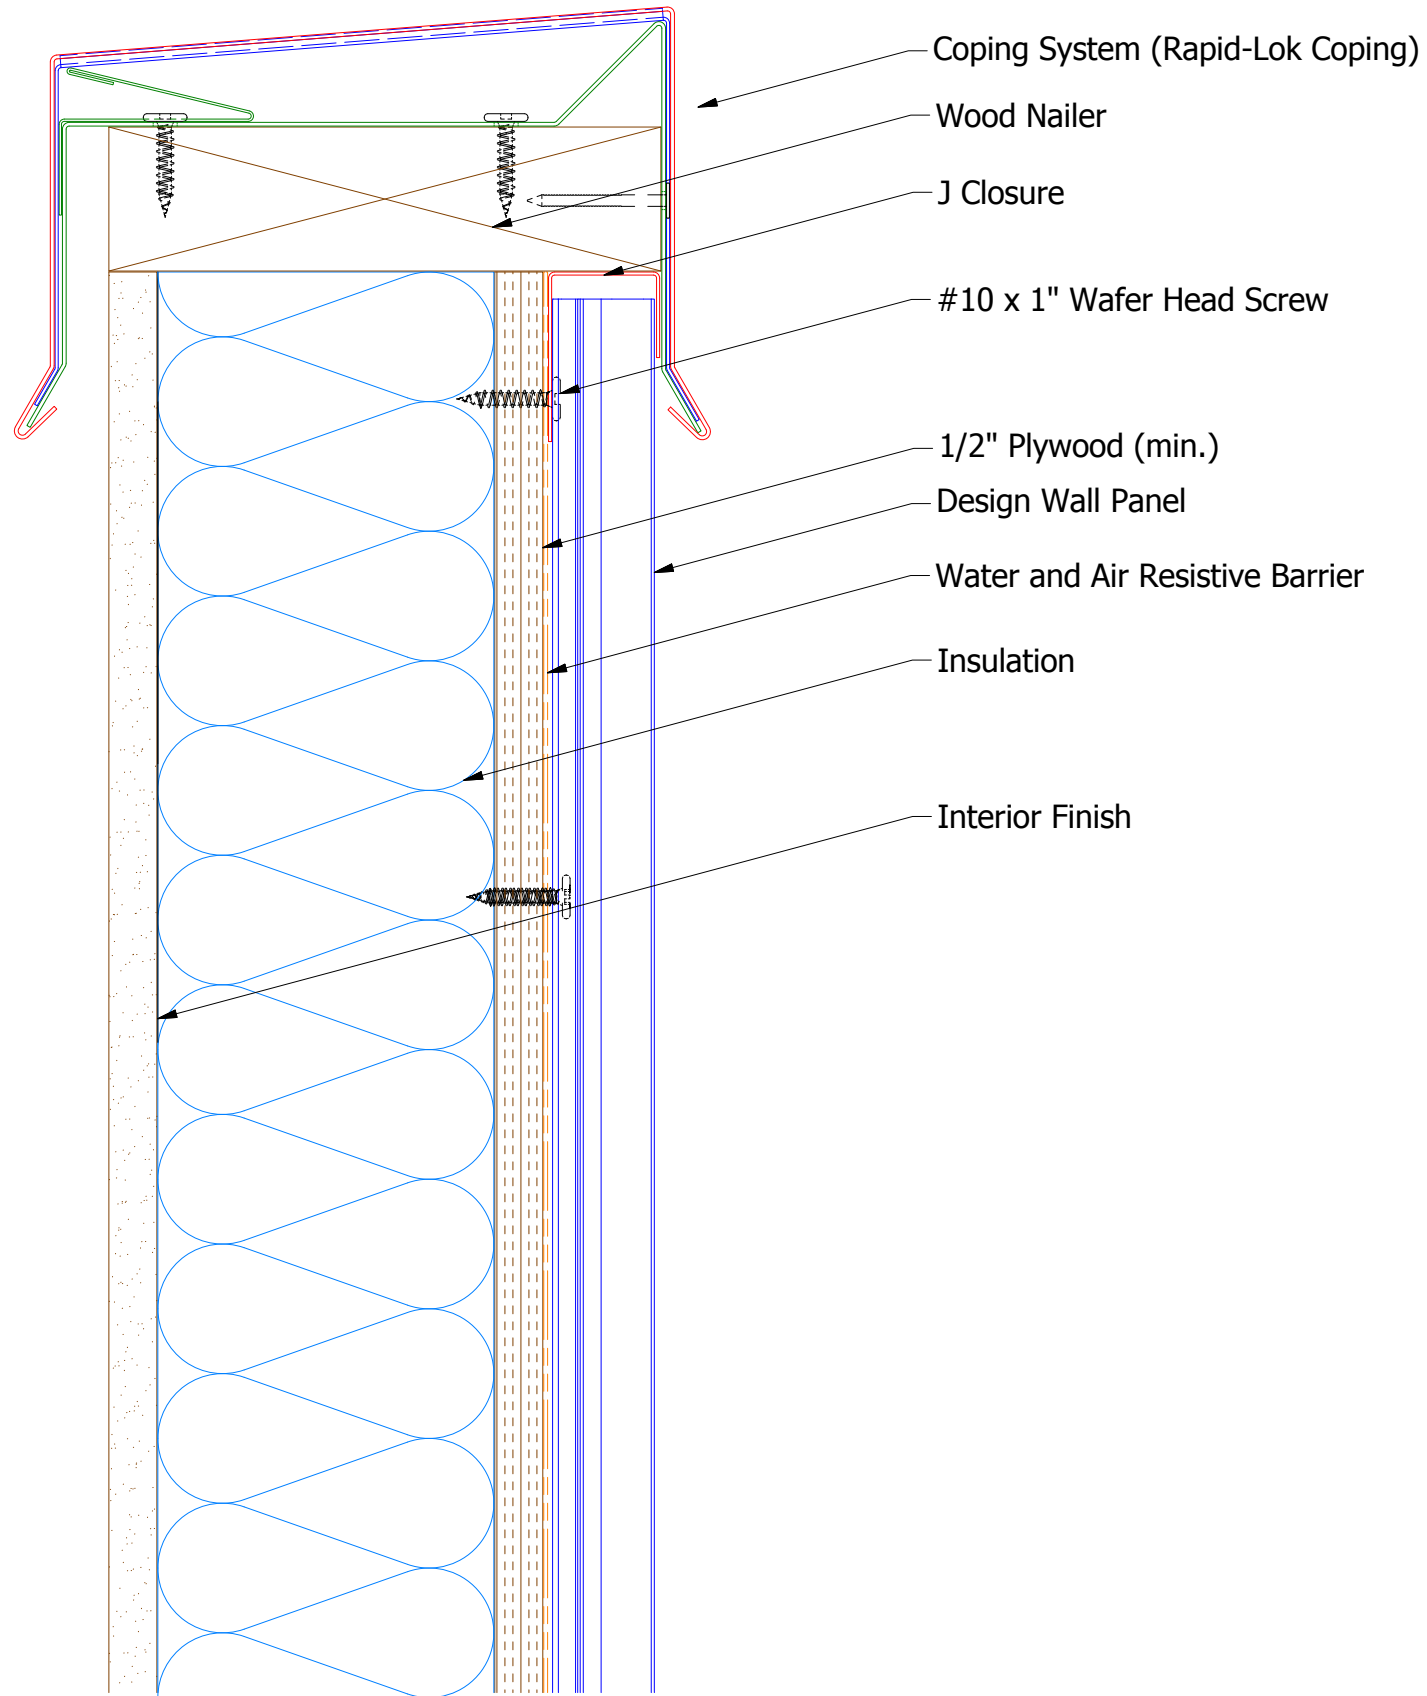

J Closure
 DWA270: D1= 1 1/8"
 DSA270: D1= 1 7/8"


ATAS INTERNATIONAL, INC
 Allentown PA
 610-395-8445
 Mesa AZ
 480-558-7210

TITLE				Design Wall Top of Wall Detail			
DWG. NO.		DR		DATE		DATE	
		DMR		6/30/2016		7/26/16	
MATERIAL		APP		DAS		SCALE	
		SH. SIZE		B		X:X	

REV. NO.	DATE	DESCRIPTION OF REVISION	BY	APP