







# Vertical Panel

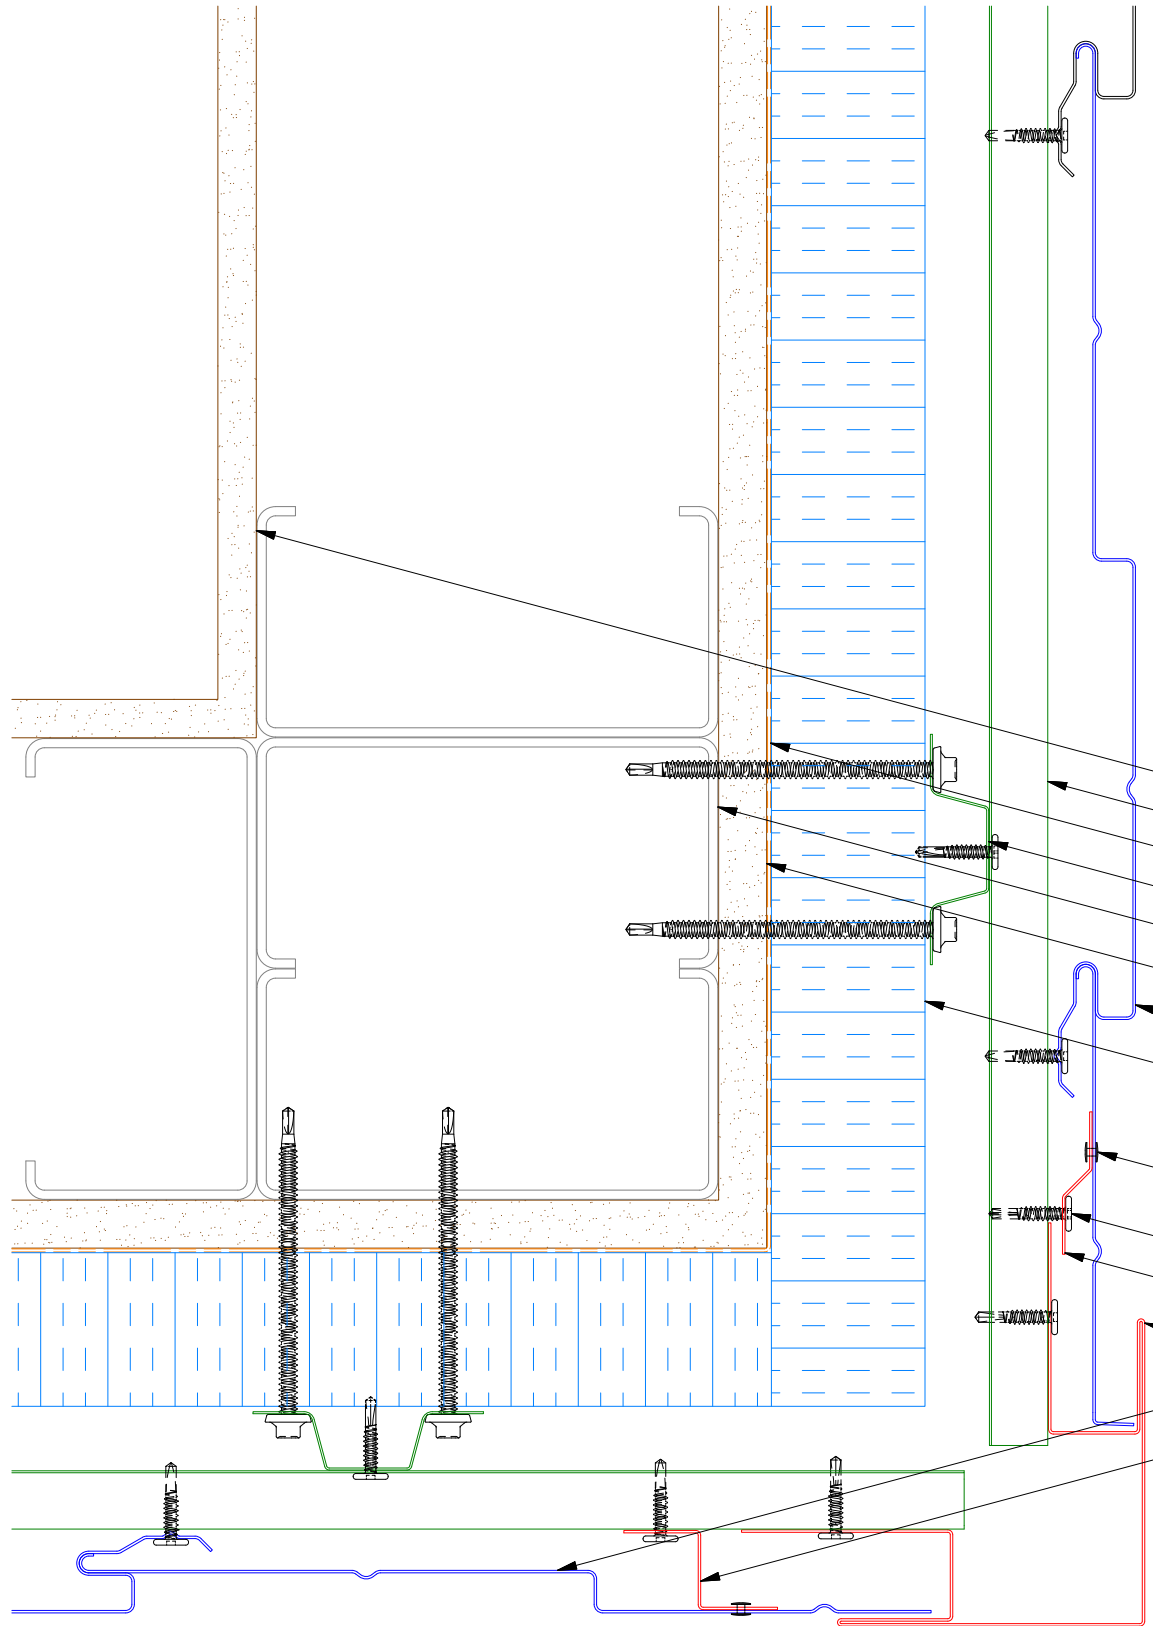

## Alternative Subgirt Orientation

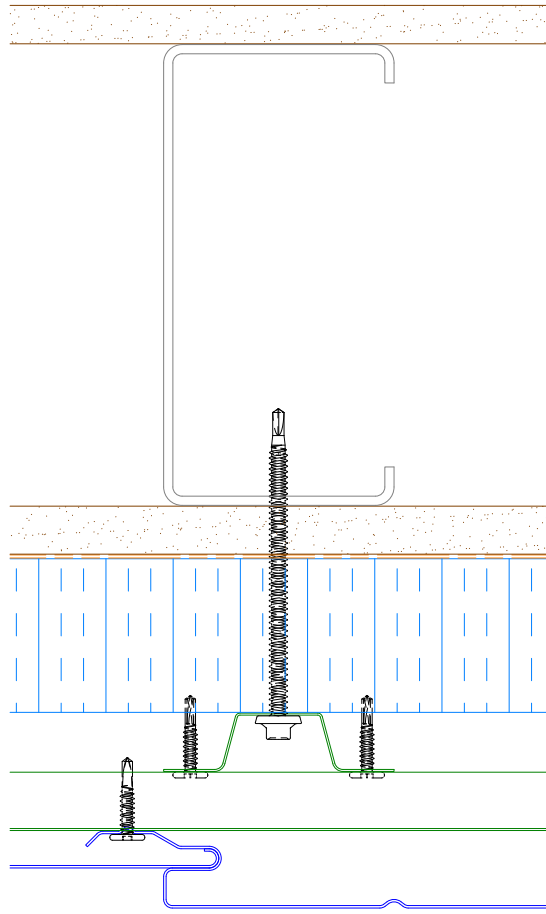

- Interior Finish
- Horizontal Subgirt
- Water and Air Resistant Barrier
- Vertical Subgirt
- Metal Wall Stud
- Exterior Gypsum Board
- Design Wall Panel (Low Rib Panel)
- Water Resistant Insulation
- Painted Pop Rivet
- #10 x 1" Wafer Head Fastener
- Joggle Cleat
- Outside Corner Post
- Design Wall Panel (High Rib Panel)
- Support Z

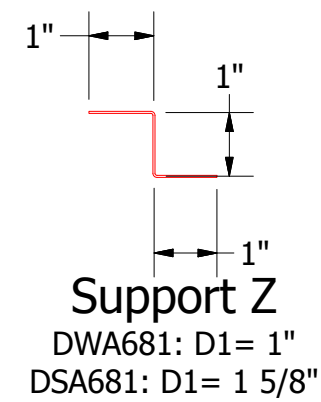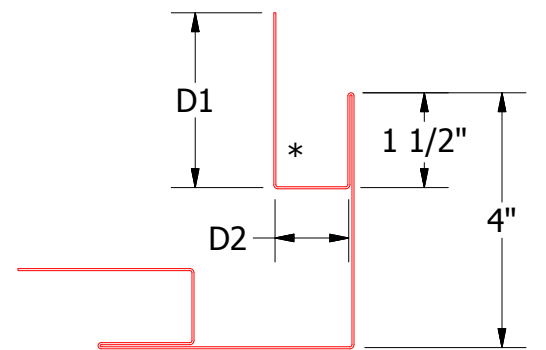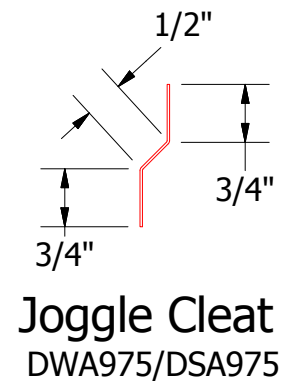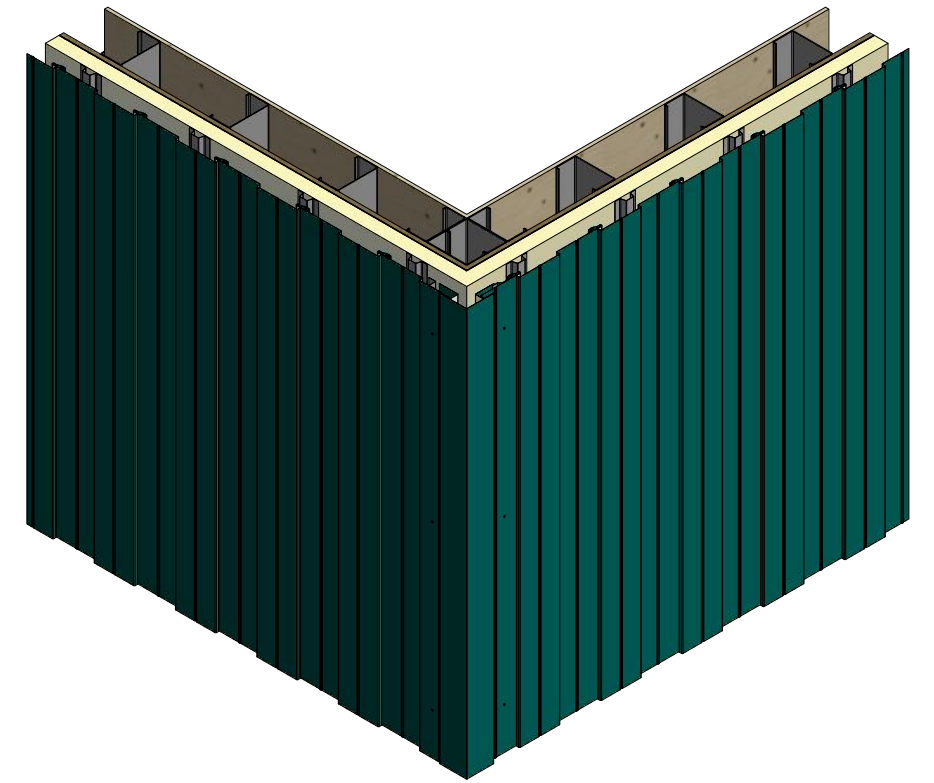

		<b>ATAS INTERNATIONAL, INC</b> Allentown PA 610-395-8445 Mesa AZ 480-558-7210	
		TITLE <b>Design Wall Open Outside Corner Detail</b>	
DWG. NO.	DR	DMR	DATE
	APP		7/19/2016
MATERIAL		SH. SIZE	SCALE
		B	X:X

REV. NO.	DATE	DESCRIPTION OF REVISION	BY	APP