

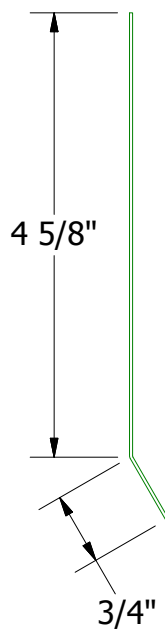
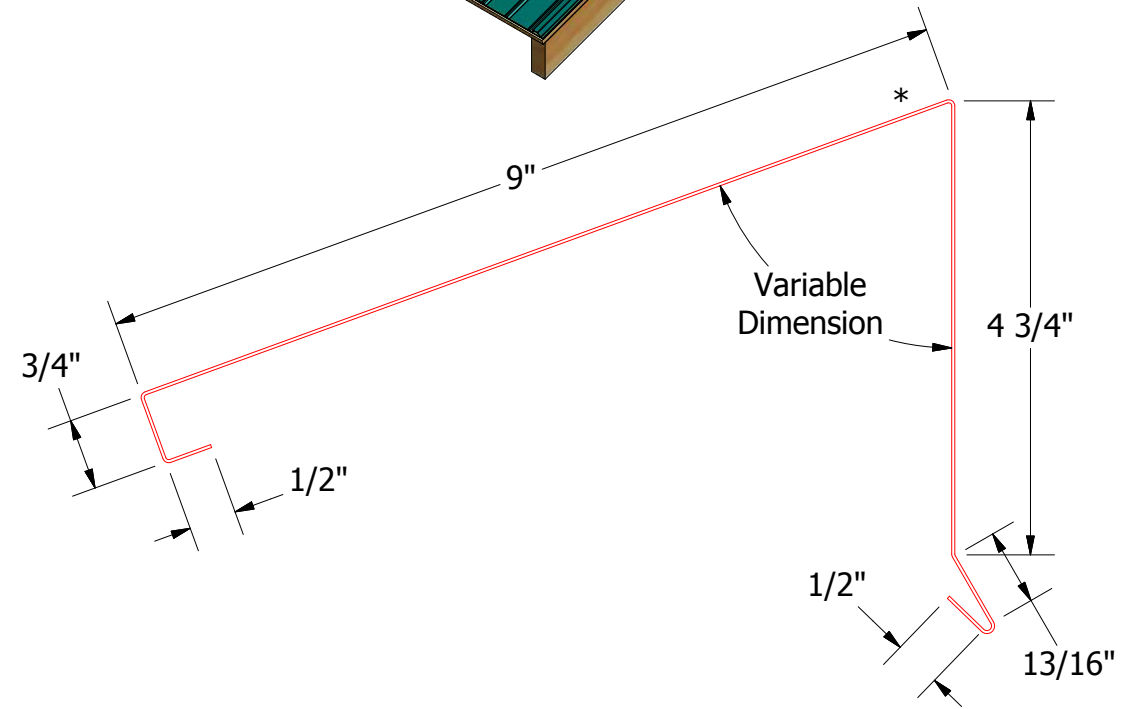
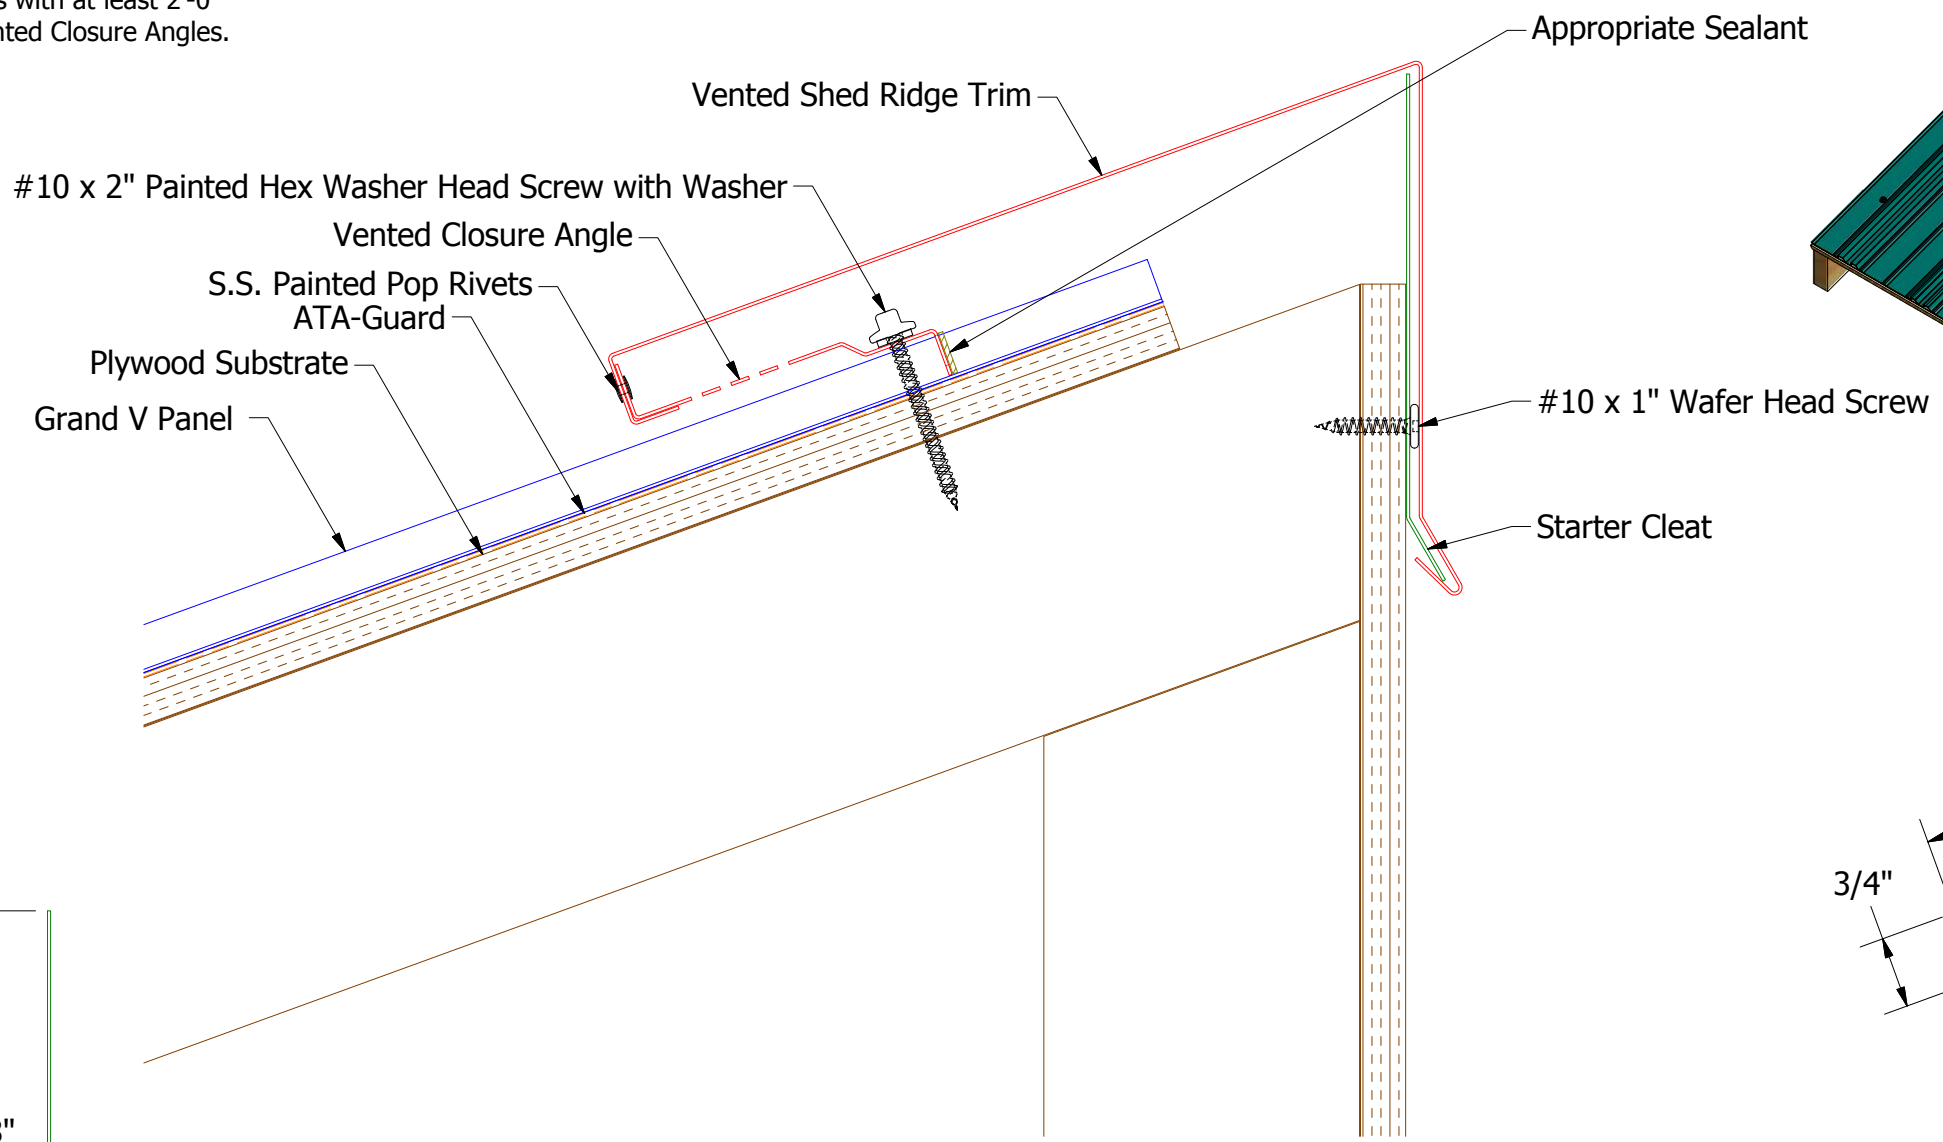
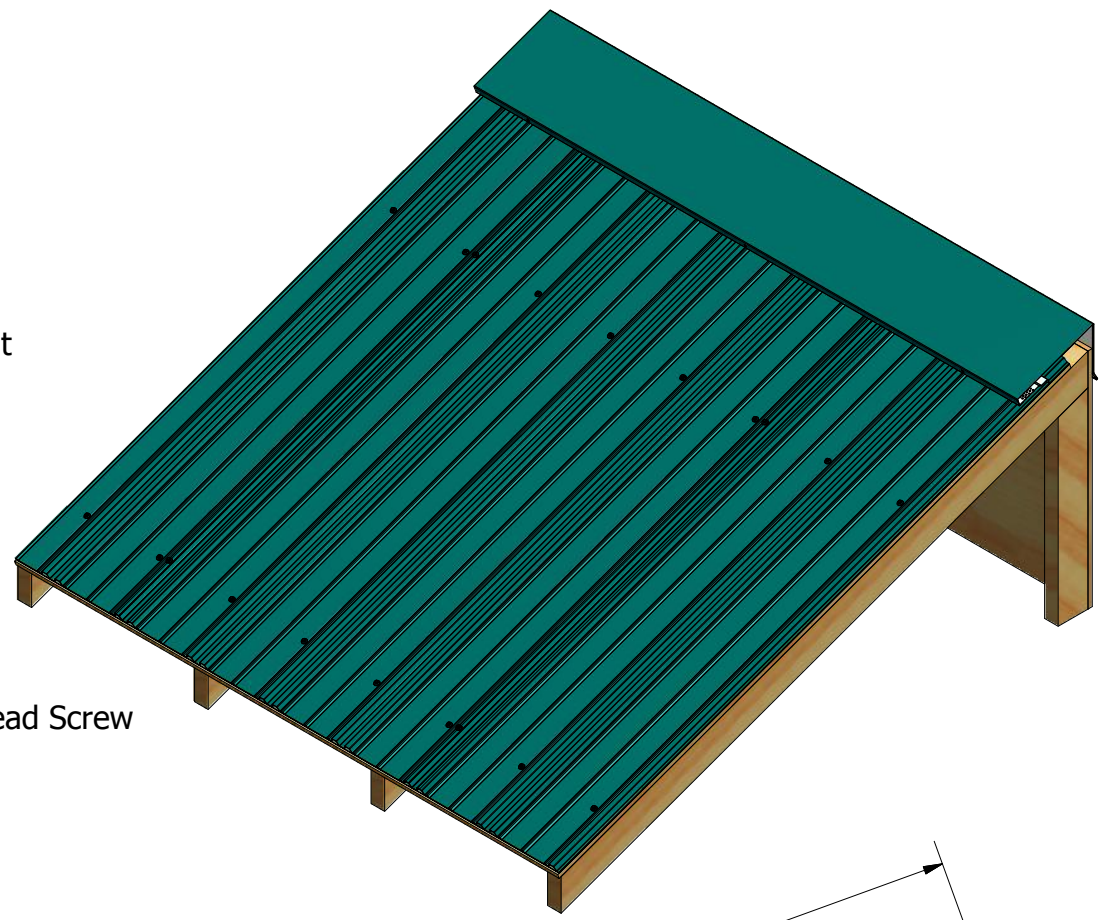
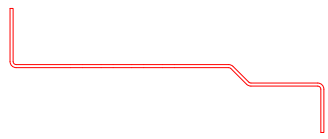


Note: Start/End Vented Closure Angle runs with at least 2'-0" of Non-Vented Closure Angles.

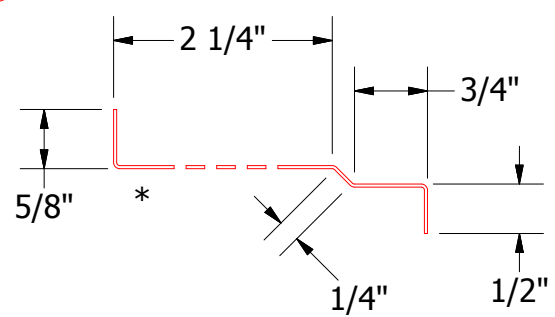

BGA369-Starter Cleat

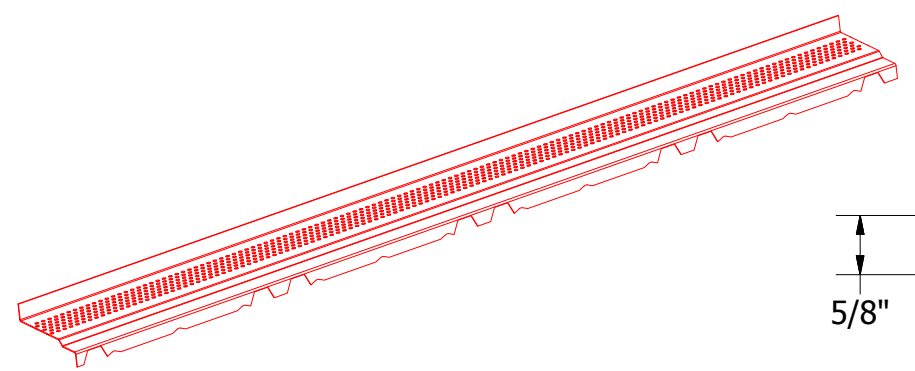

BGA912-Vented Closure Angle

BGA366-Vented Shed Ridge Cap


ATAS INTERNATIONAL, INC
 Allentown PA
 610-395-8445
 Mesa AZ
 480-558-7210

TITLE: Grand V Vented Shed Ridge Detail			
DWG. NO.	DR	DATE	APP
01	KRK	1/13/2017	
REV. NO.	DATE	DESCRIPTION OF REVISION	BY
		Updated Vented Closure Angle from Louvers to Perforations	KRK
MATERIAL		SH. SIZE	SCALE
		B	X:X